

6. GRAFIČKI PRILOZI

GP 6.1 – Tlocrt krovova

GP 6.2 – Presjek kroz postojeće slojeve krova zgrade

GP 6.3 – Presjek kroz postojeće slojeve krova kućica iznad stepeništa

GP 6.4 – Presjek kroz projektirane slojeve krova zgrade


GP 6.5 – Presjek kroz projektirane slojeve krovova kućica iznad stepeništa

GP 6.D1 – Detalj presjeka na višem parapetu

GP 6.D2 – Detalj presjeka na nižem parapetu

GP 6.D3 – Detalj presjeka kroz bazu kućice iznad stepeništa, dimnjaka i instalacijskih kanala

GP 6. D4 – Detalj presjeka kroz atiku kućice iznad stepeništa

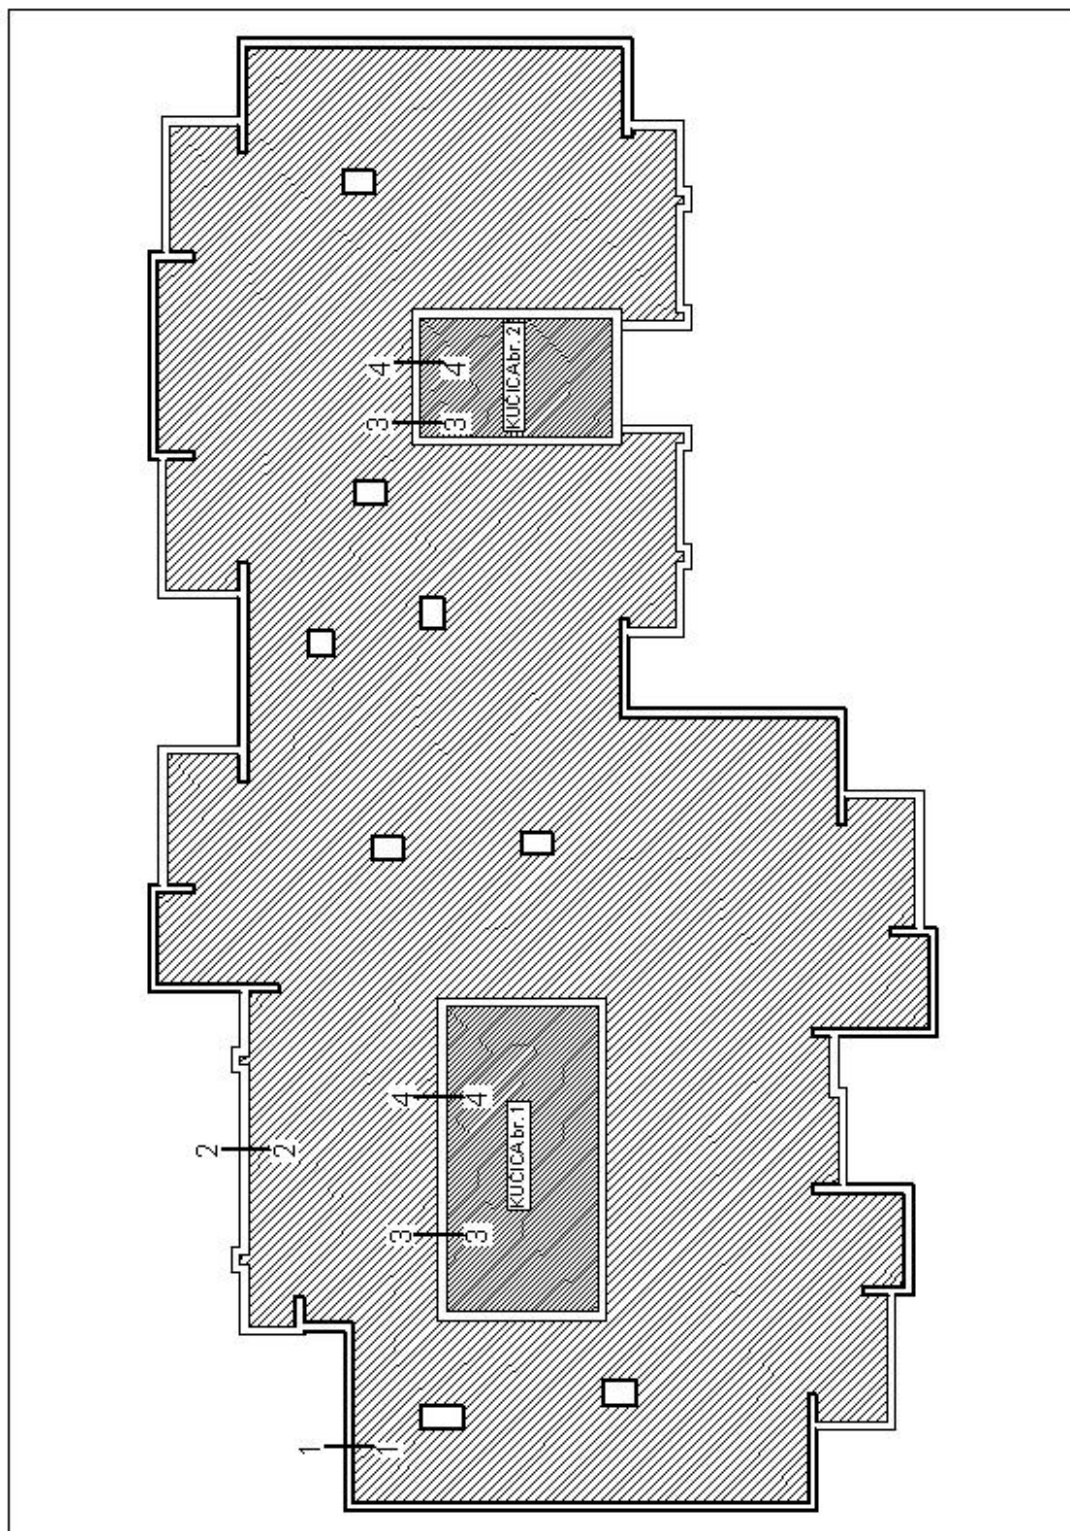


NA SLOV: GP 6.1 - Tlocrt krova

GRAĐEVINA: Zagrebačka ulica 1/1 i 2

NARUČITELJ: Stanari zgrade

DATUM: 20.08.2014.


IZRAĐIO: Antonio Petrov, d.i.g.

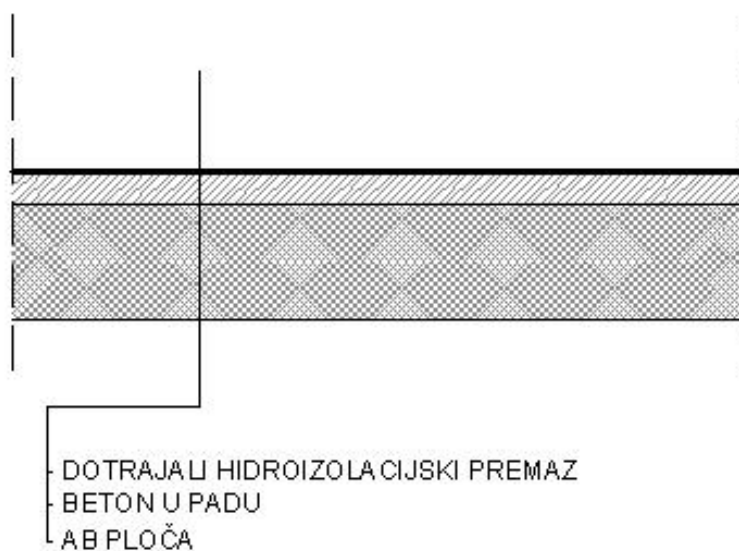

NASLOV: GP 6.2 - Presjek kroz postojeće sklope krova zgrade

GRADJEVINA: Zagrebačka ulica 1/1 I/2 DATUM: 20.08.2014.

NARUČITELJ: Stariji zgrade IZRADIO: Antonio Petrović, d.lg.

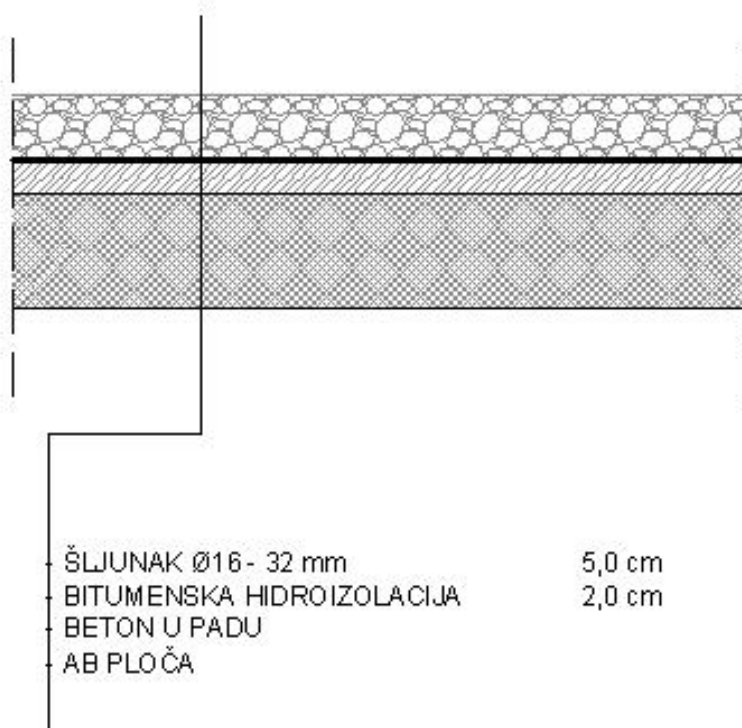


ŠLJUNAK Ø16 - 32 mm 5,0 cm
BITUMENSKA HIDROIZOLACIJA 2,0 cm
BETON U PADU
AB PLOČA



NASLOV: GP 6.3 - Presjek kroz postojeće slojeve krova i čoka

GRAĐEVINA: Zagrebačka ulica 1/1 12 DATUM: 20.08.2014.

NARUČITELJ: Stari zgrade IZRADIO: Antonio Petrović, d.lg.

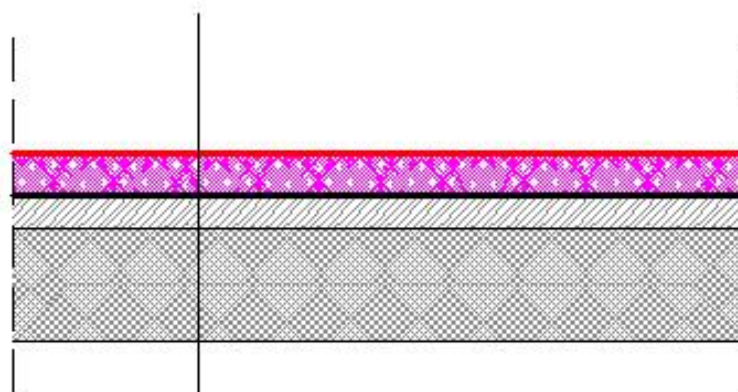

HIDROIZOLACIJA:
TPO MEMBRANA AKWALAN 0,12 cm
TOPLINSKA IZOLACIJA: PLOČE XPS-a 5,00 cm
PARNA BRANA: AKWAPOR PE AL
DODATNA HIDROIZOLACIJSKI PREMAZ
BETON U PADU
- AB PLOČA




NASLOV: GP 6.4 - Presjek kroz projektirane s blave krova zgrade

GRADJEVINA: Zagrebačka ulica 1/1 12 DATUM: 20.08.2014.

NARUČITELJ: Stariji zgrade

IZRAĐIO: Antonio Petrović, d.lg.

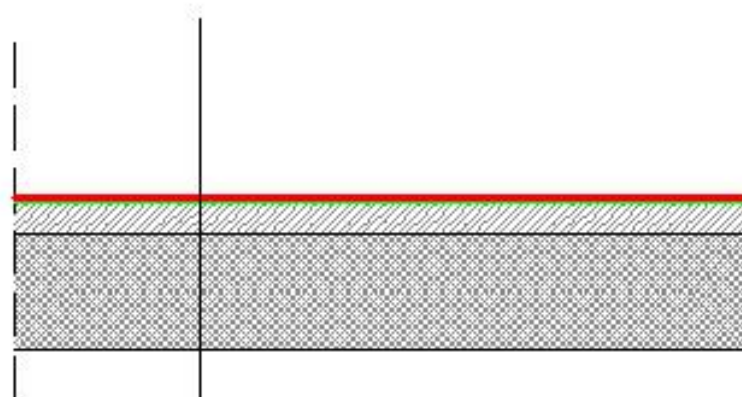


HIDROIZOLACIJA:
TPO MEMBRANA AKWALAN 0,12 cm
PE SPUŽVASTA MEMBRANA 0,5 cm
BETON U PADU
AB PLOČA



NASLOV: GP 6.5 - Presjek kroz projektirane slojeve krova kitcha

GRAĐEVINA: Zagrebačka ulica 1/112 DATUM: 20.08.2014.

NARUČITELJ: Starija zgrade IZRAĐIO: Antonio Petrović, d.l.g.

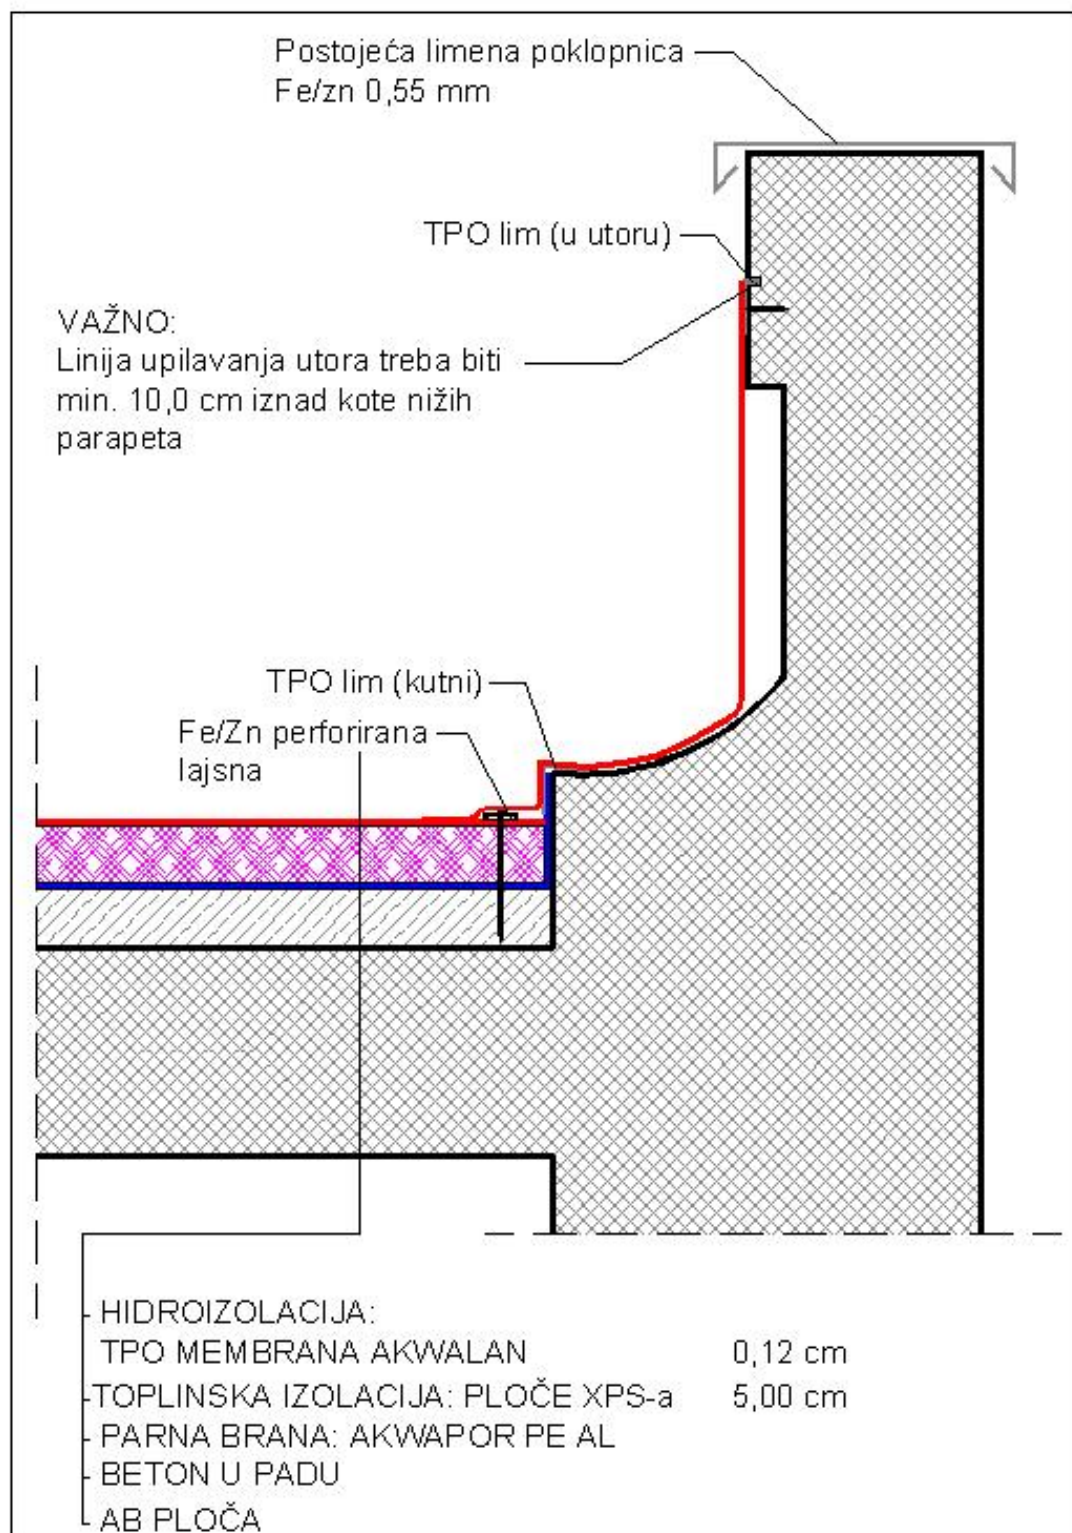


NASLOV: GP 6.D1 - Detalj presjeka na višem parapetu

GRAĐEVINA: Zagrebačka ulica 1/1 i 2


DATUM: 20.08.2014.

NARUČITELJ: Stanari zgrade


IZRADIO: Antonio Petrov, d.i.g.

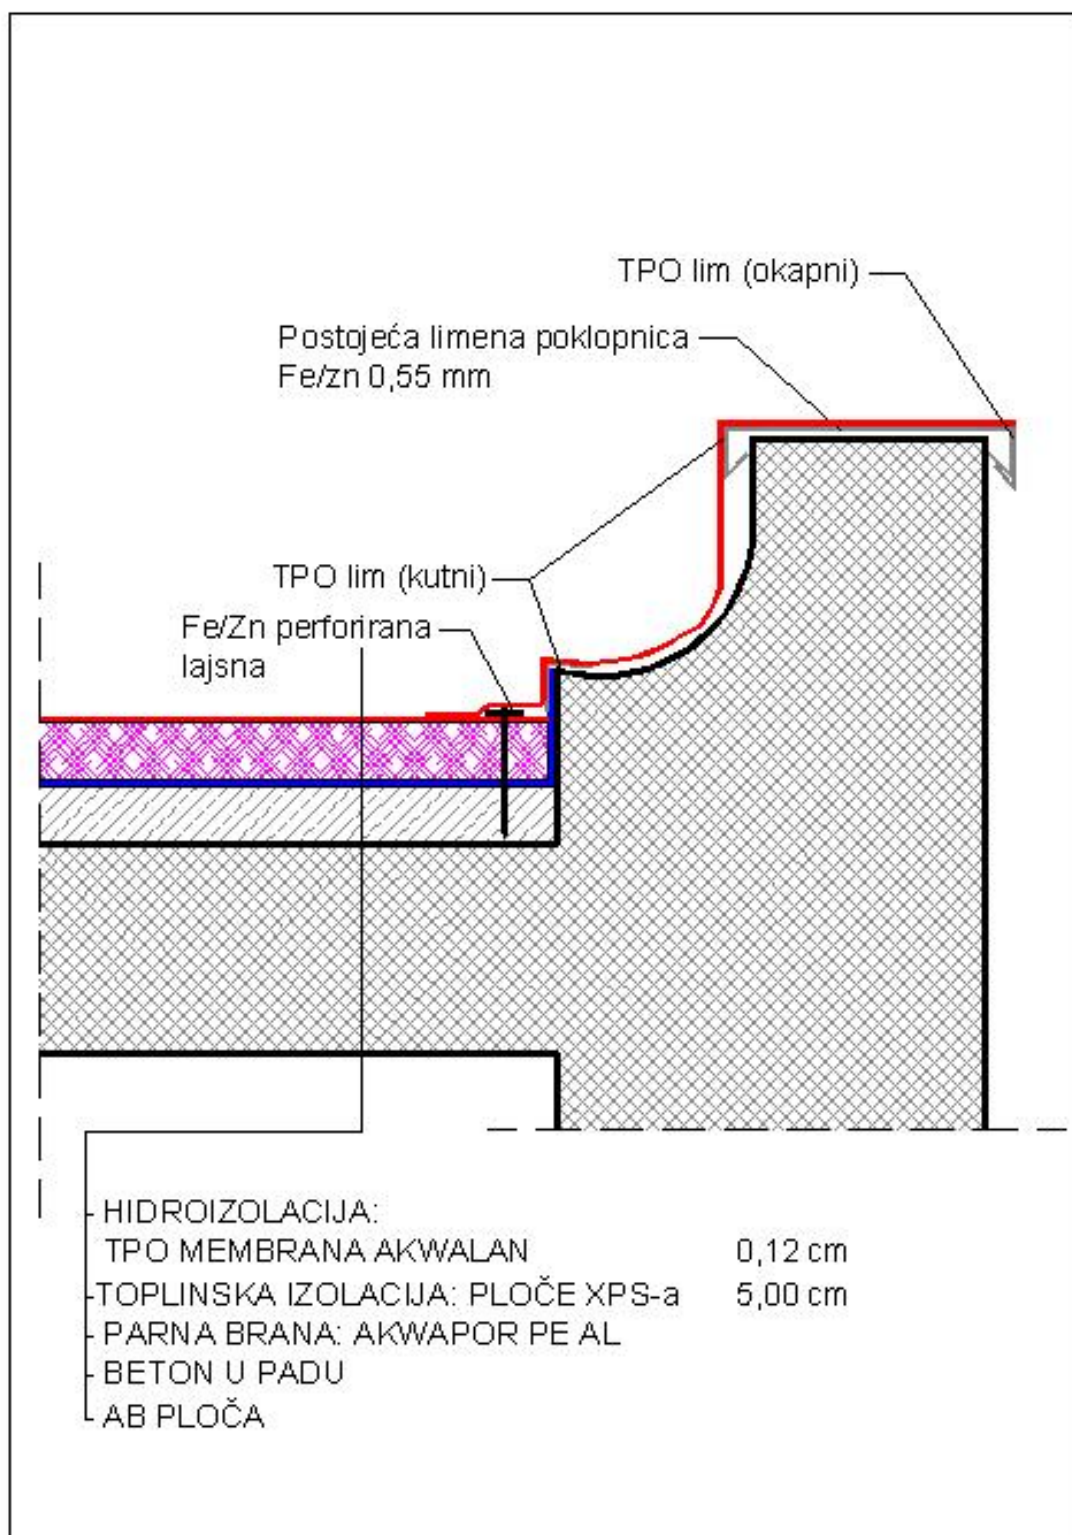

 GRAĐEVINA: Zagrebačka ulica 1/1 12 DATUM: 20.08.2014.
 NARUČITELJ: Stvar izgrade IZRADIO: Antonio Petrović, d.lg.

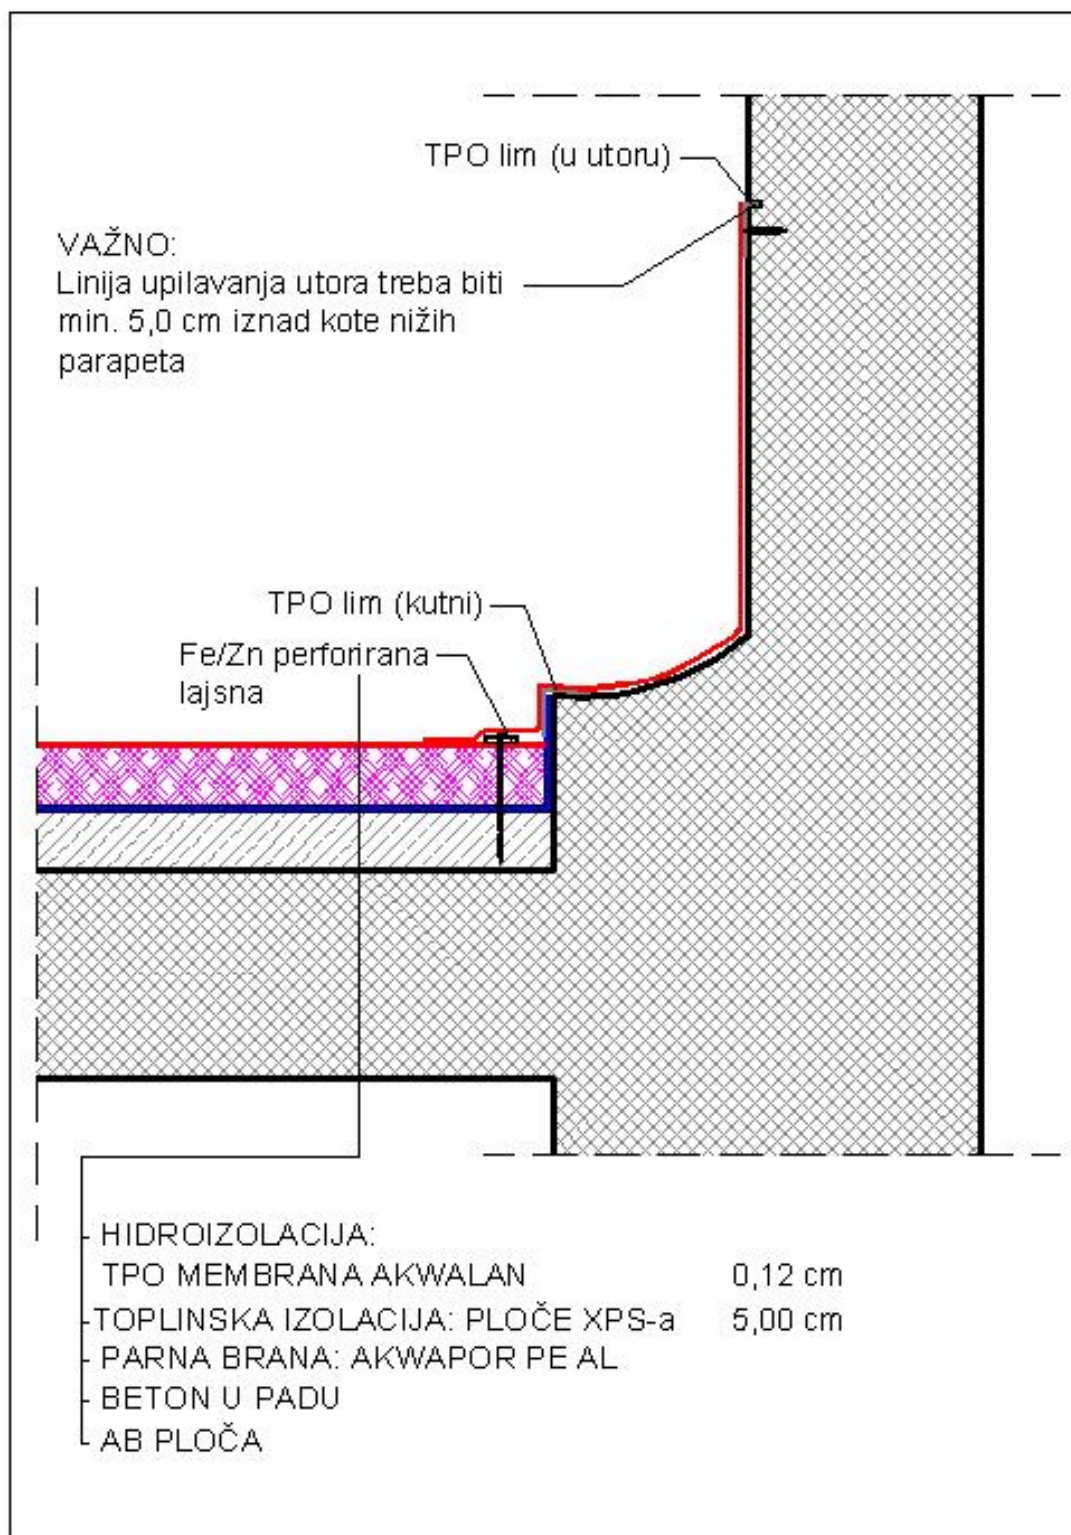

 GRAĐEVINA: Zagrebačka ulica 1/1 12 DATUM: 20.08.2014.
 NARUČITELJ: Stariji zgrade IZRADIO: Anđelo Petrović, d.ig.

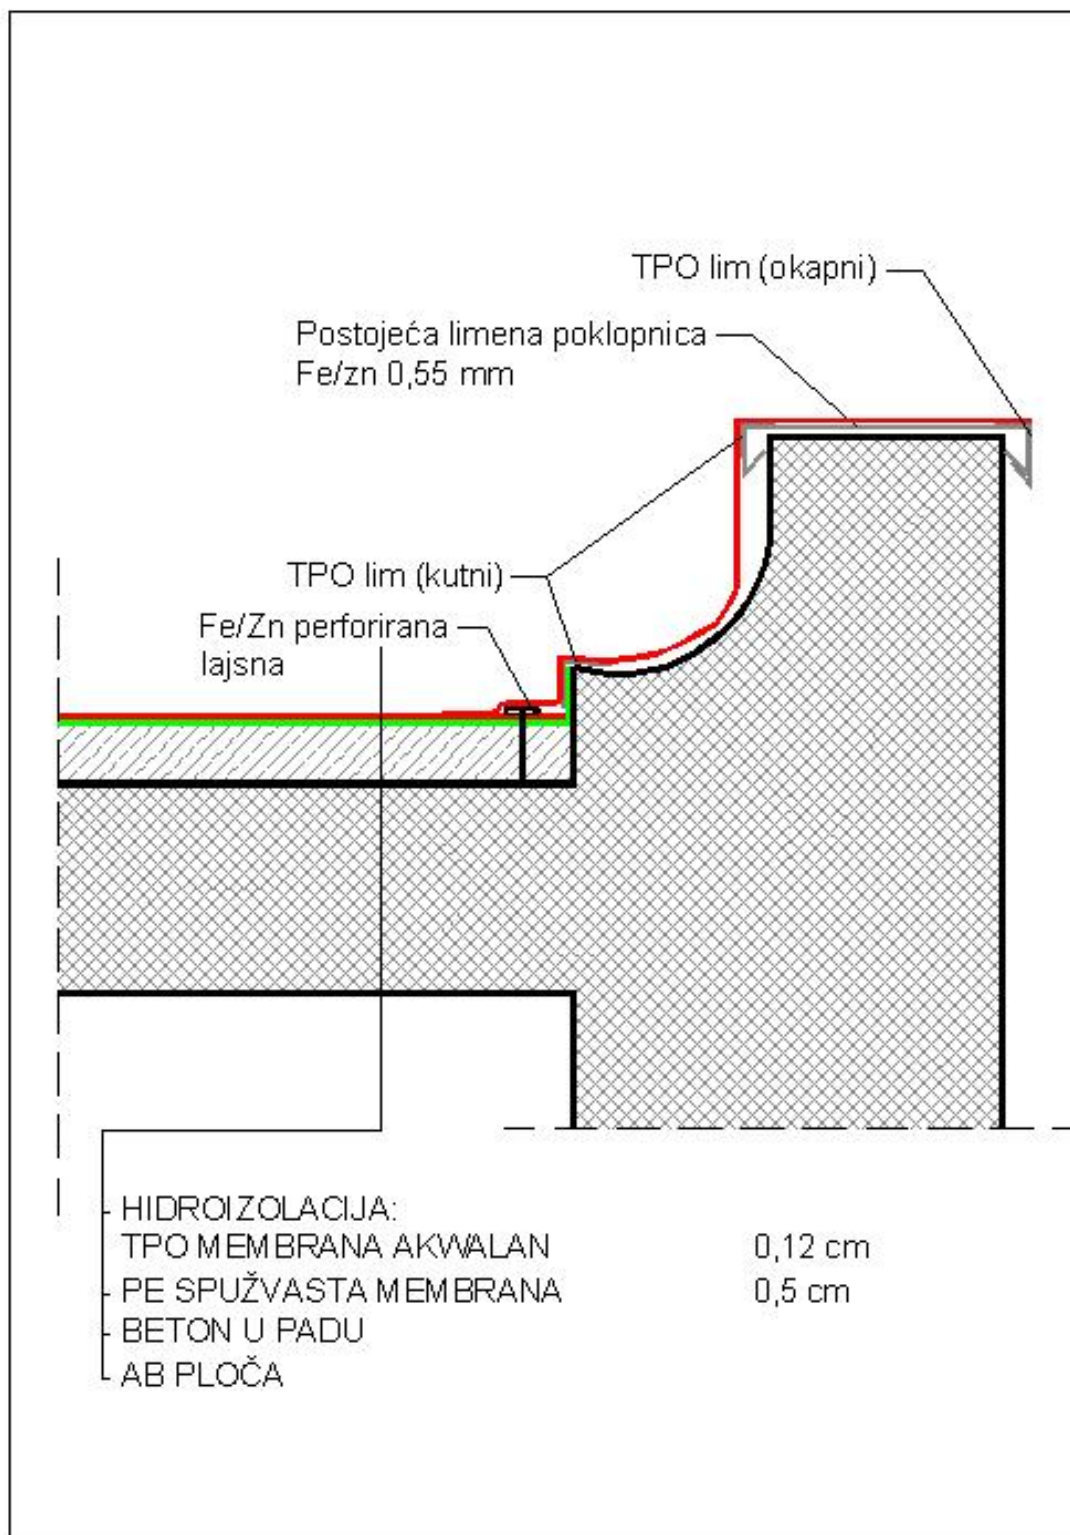

NASLOV: GP 6.D4 - Detalj presjeka kroz atiku kiočbe iznad stepenika

GRAĐEVINA: Zagrebačka ulica 1/1 12 DATUM: 20.08.2014.

NARUČITELJ: Starija zgrade IZRADIO: Anđelko Petrović, d.lg.